




Design, Inc.
ARCHITECTS

Plan# 4275

First: 912 Bonus:
Second: 1167 Basement: 741
Total: 2079 Attic:

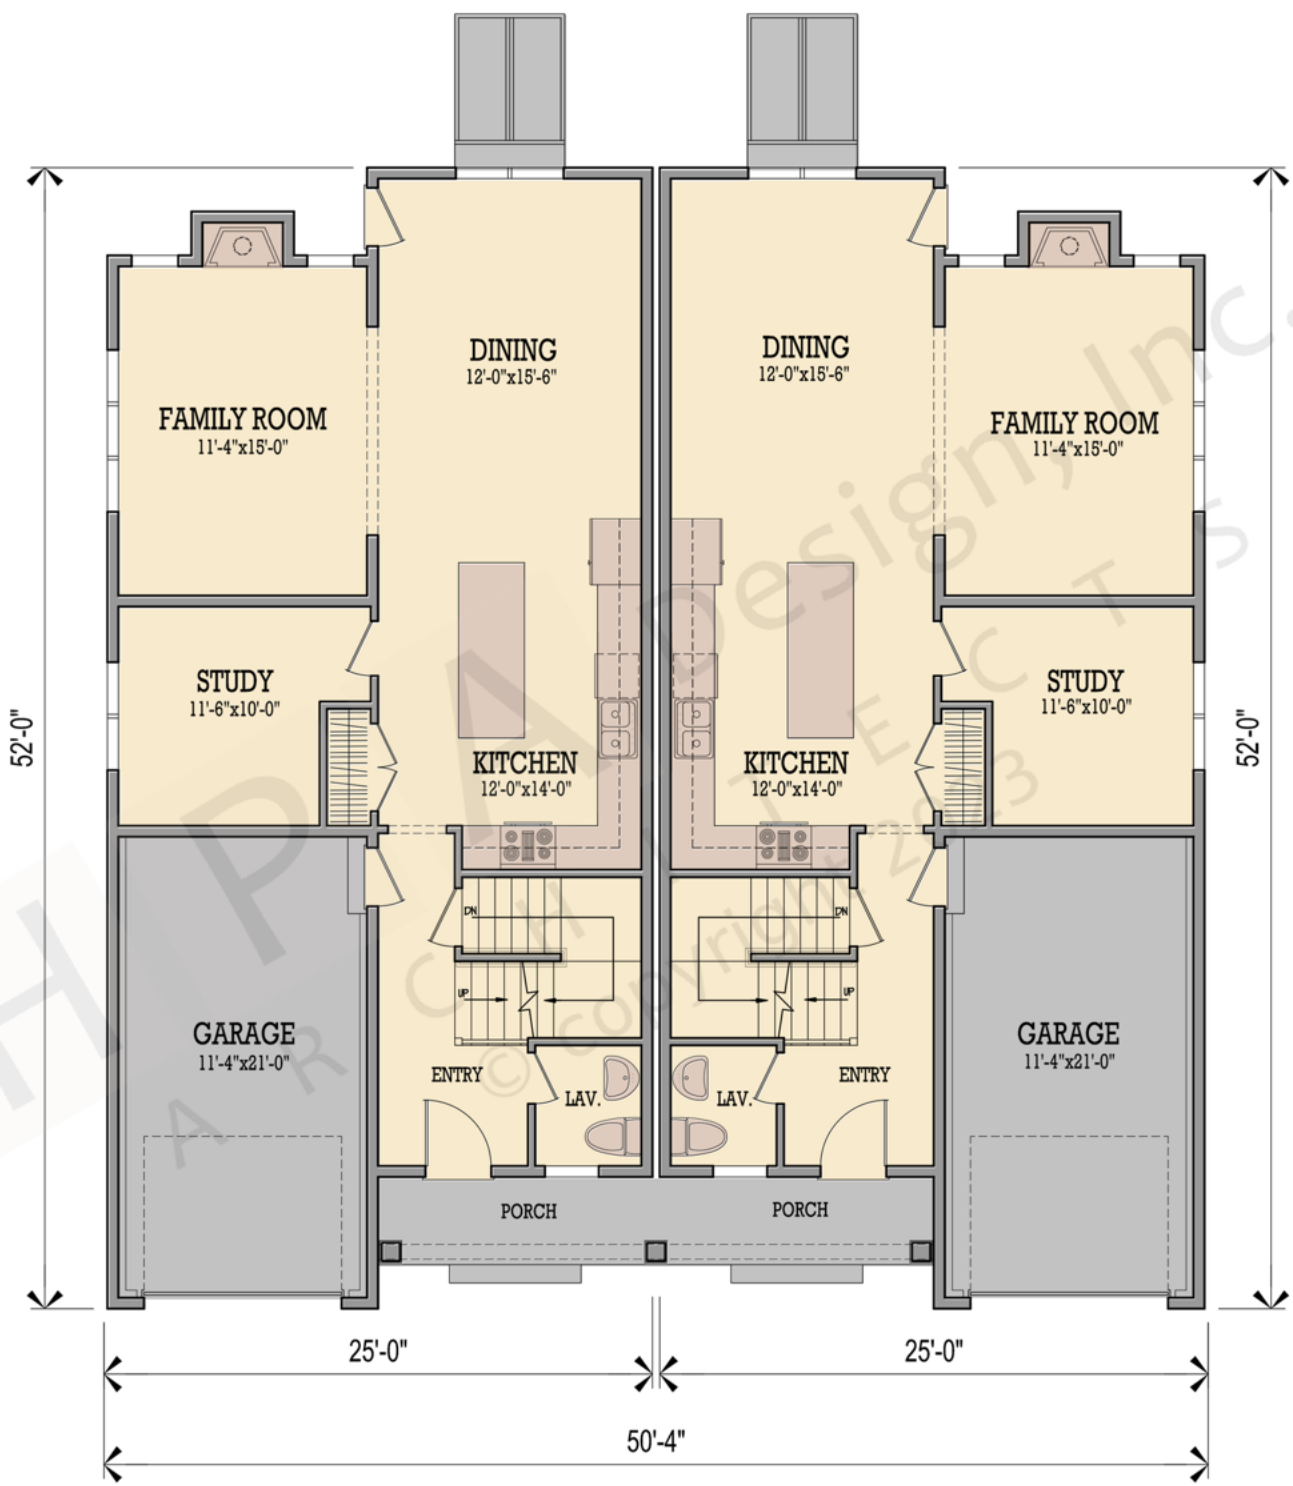




Design, Inc.
ARCHITECTS

Plan# 4275

First: 912 Bonus:
Second: 1167 Basement: 741
Total: 2079 Attic:

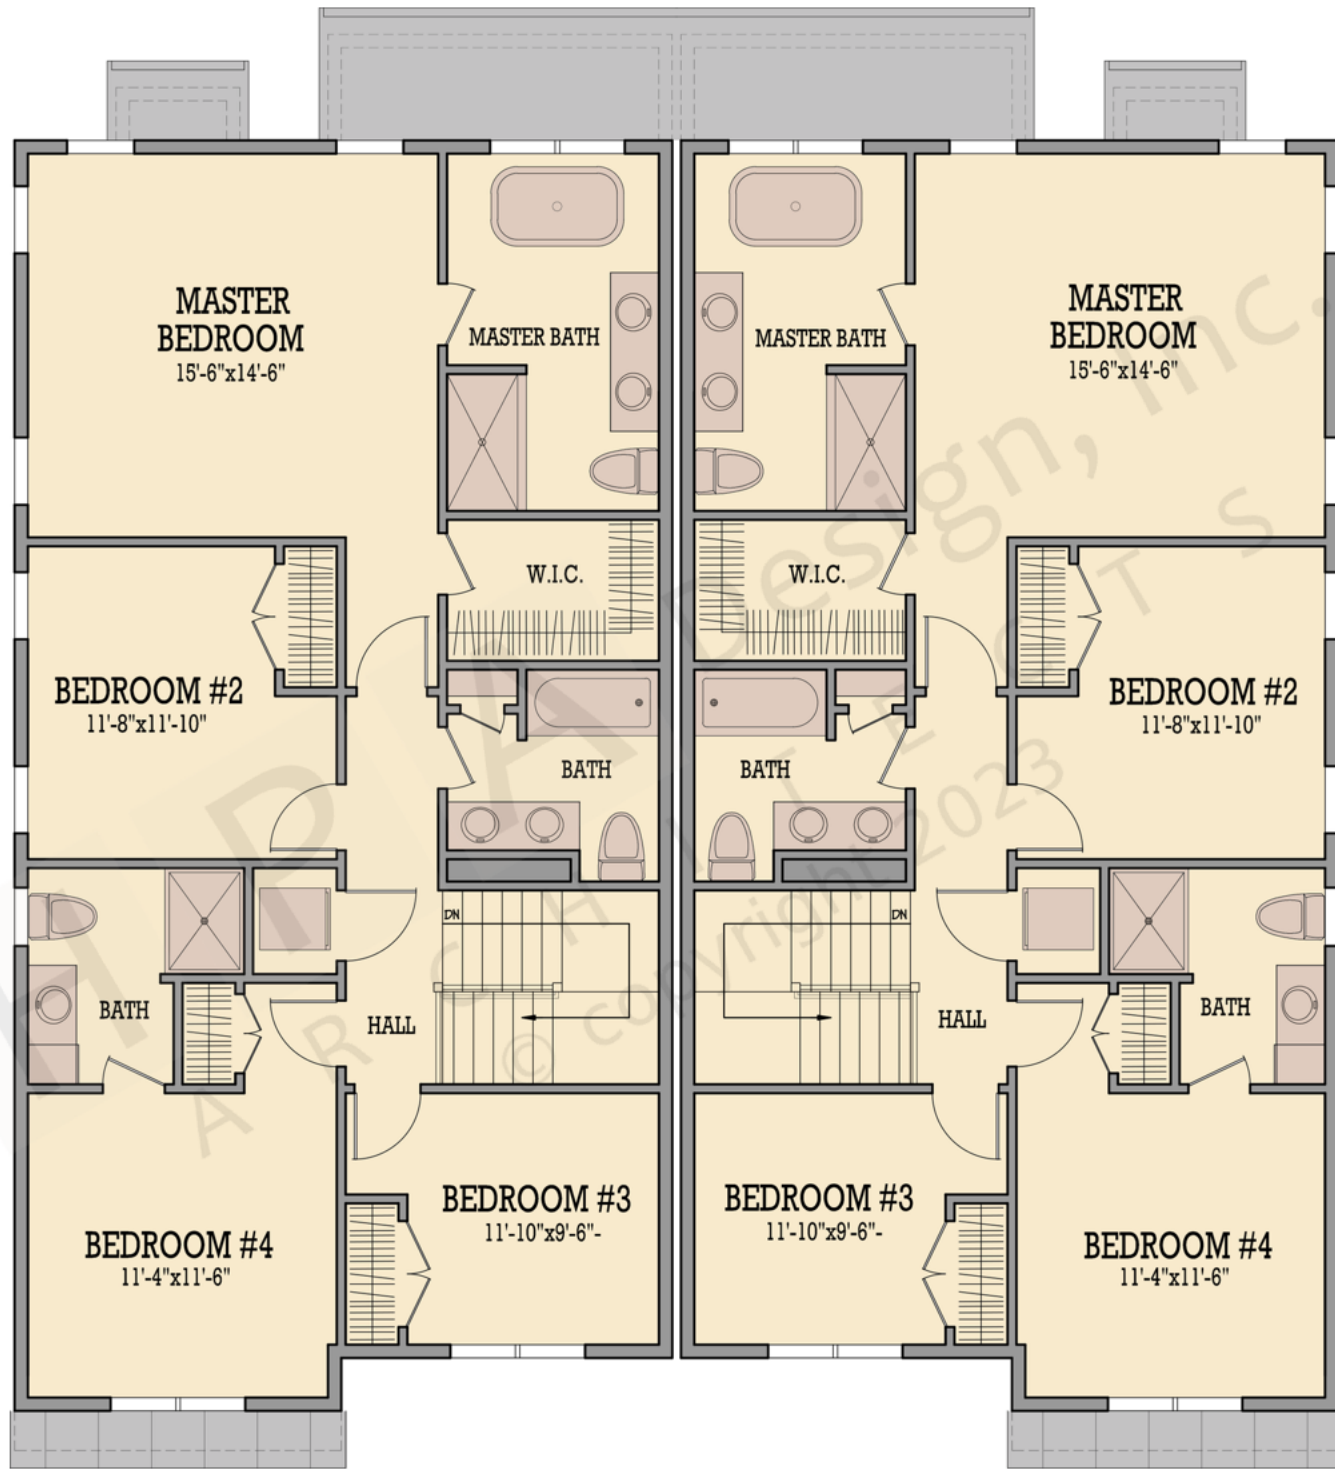



Design, Inc.
ARCHITECTS

Plan# 4275

First: 912 Bonus:
Second: 1167 Basement: 741
Total: 2079 Attic:

